


SEE TC-00(A), TC-00(B), AND TC-00(C)

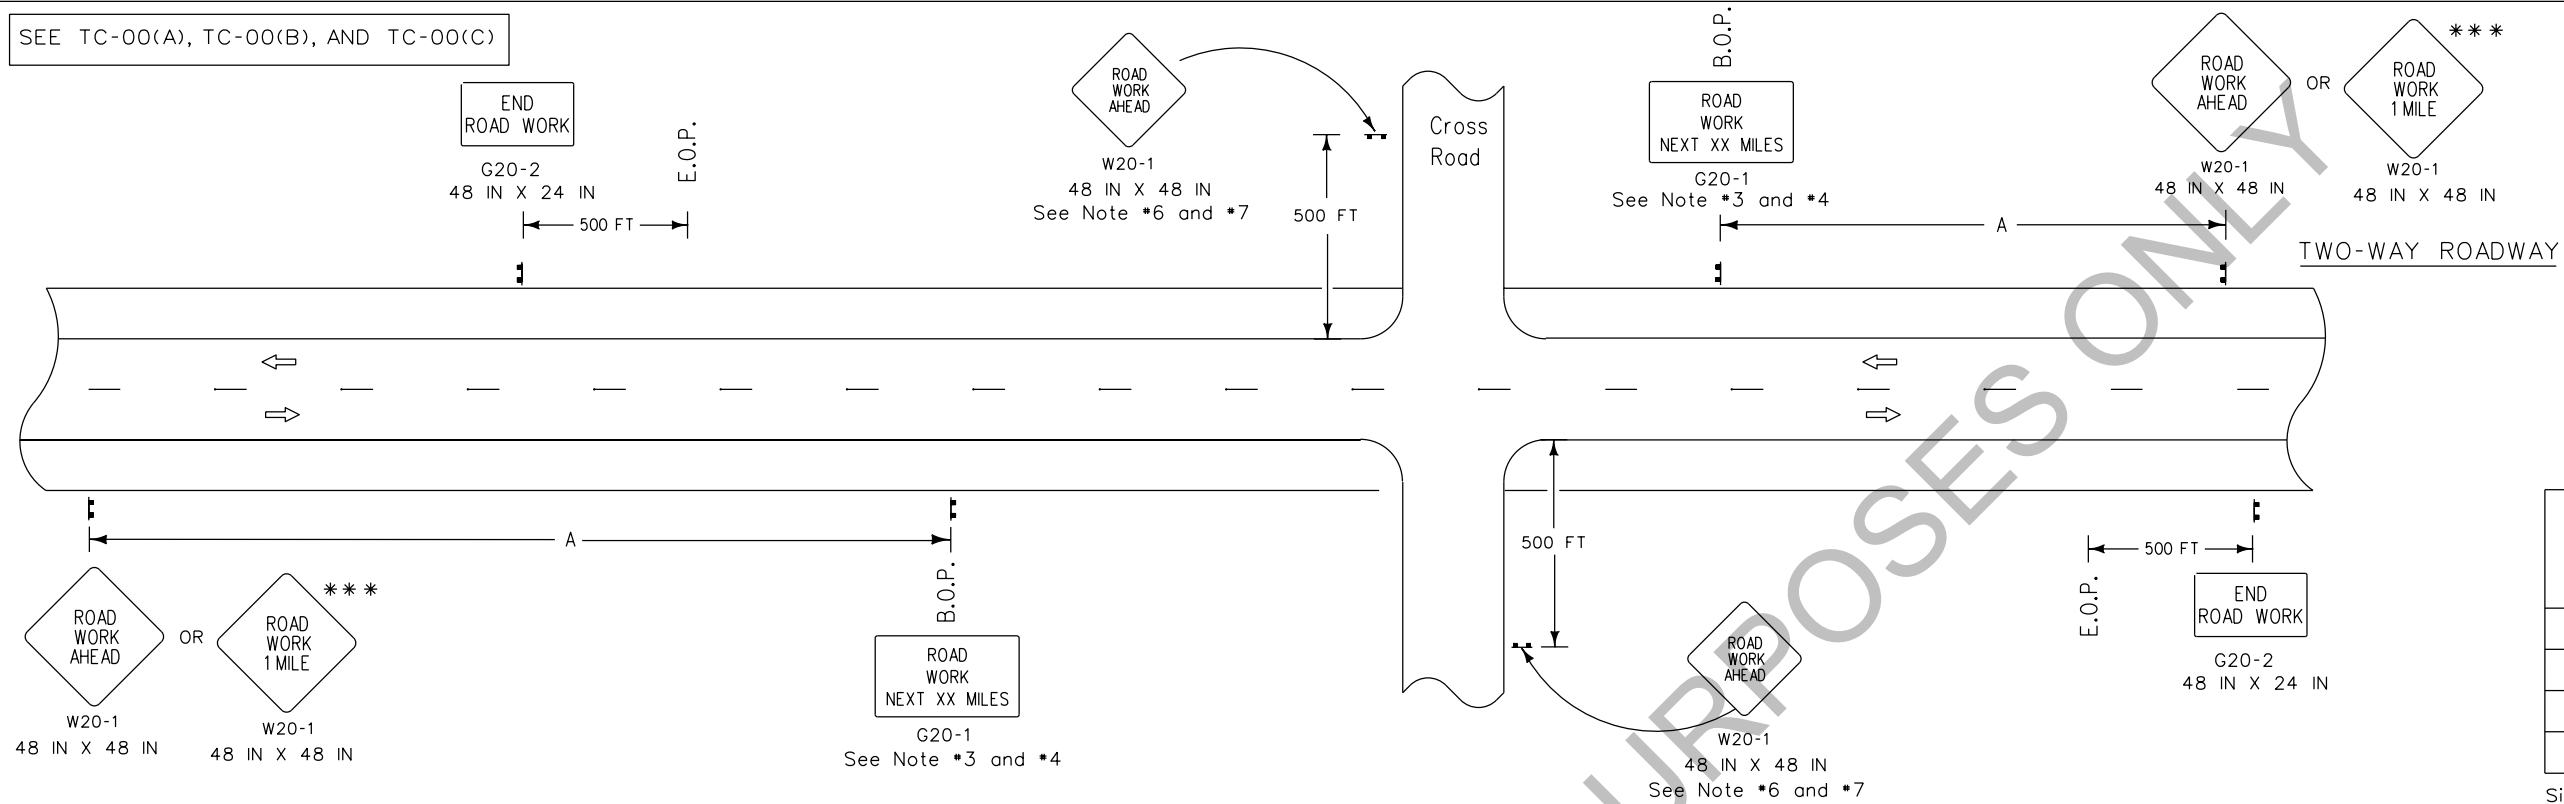

SPEED LIMIT (prior to construction)	SPACING
	'A'
35 mph	1500 FT
40 mph	1500 FT
45 mph	2640 FT
>45 mph	5280 FT

Sign spacing to be adjusted for Horizontal and Vertical curves.

#### NOTES


This sheet shall be used with the Temporary Traffic Control General Notes Sheets TC-00(A), TC-00(B), TC-00(C), and all other Temporary Traffic Control Sheets.

- This layout represents the minimum traffic controls required for placement of "Road Work Next XX Miles" and "End Road Work" signs.
- This layout does not replace other TC Detail Sheets, but is intended as a supplement to the required signing.
- The "Road Work Next XX Miles" sign shall be required on all projects. The distance on the "Road Work Next XX Miles" sign shall be stated to the nearest whole mile. This sign shall be placed at the Beginning of Project (B.O.P.) limits.

- The "Road Work Next XX Miles" sign shall be a minimum of 36 inches by 60 inches for all multi-lane roadways and a minimum of 24 inches by 48 inches for two-lane roadways unless otherwise noted.
- The "End Road Work" sign shall be placed 500 feet past the End of Project (E.O.P.) limits.
- If "Road Work Ahead" sign is used on a cross road to warn of road work on another route, then "End Road Work" sign is not required.
- "Road Work Ahead" signs are not required if the street has no other access except through the work zone.

#### LEGEND

- Traffic Sign
- Direction of Travel

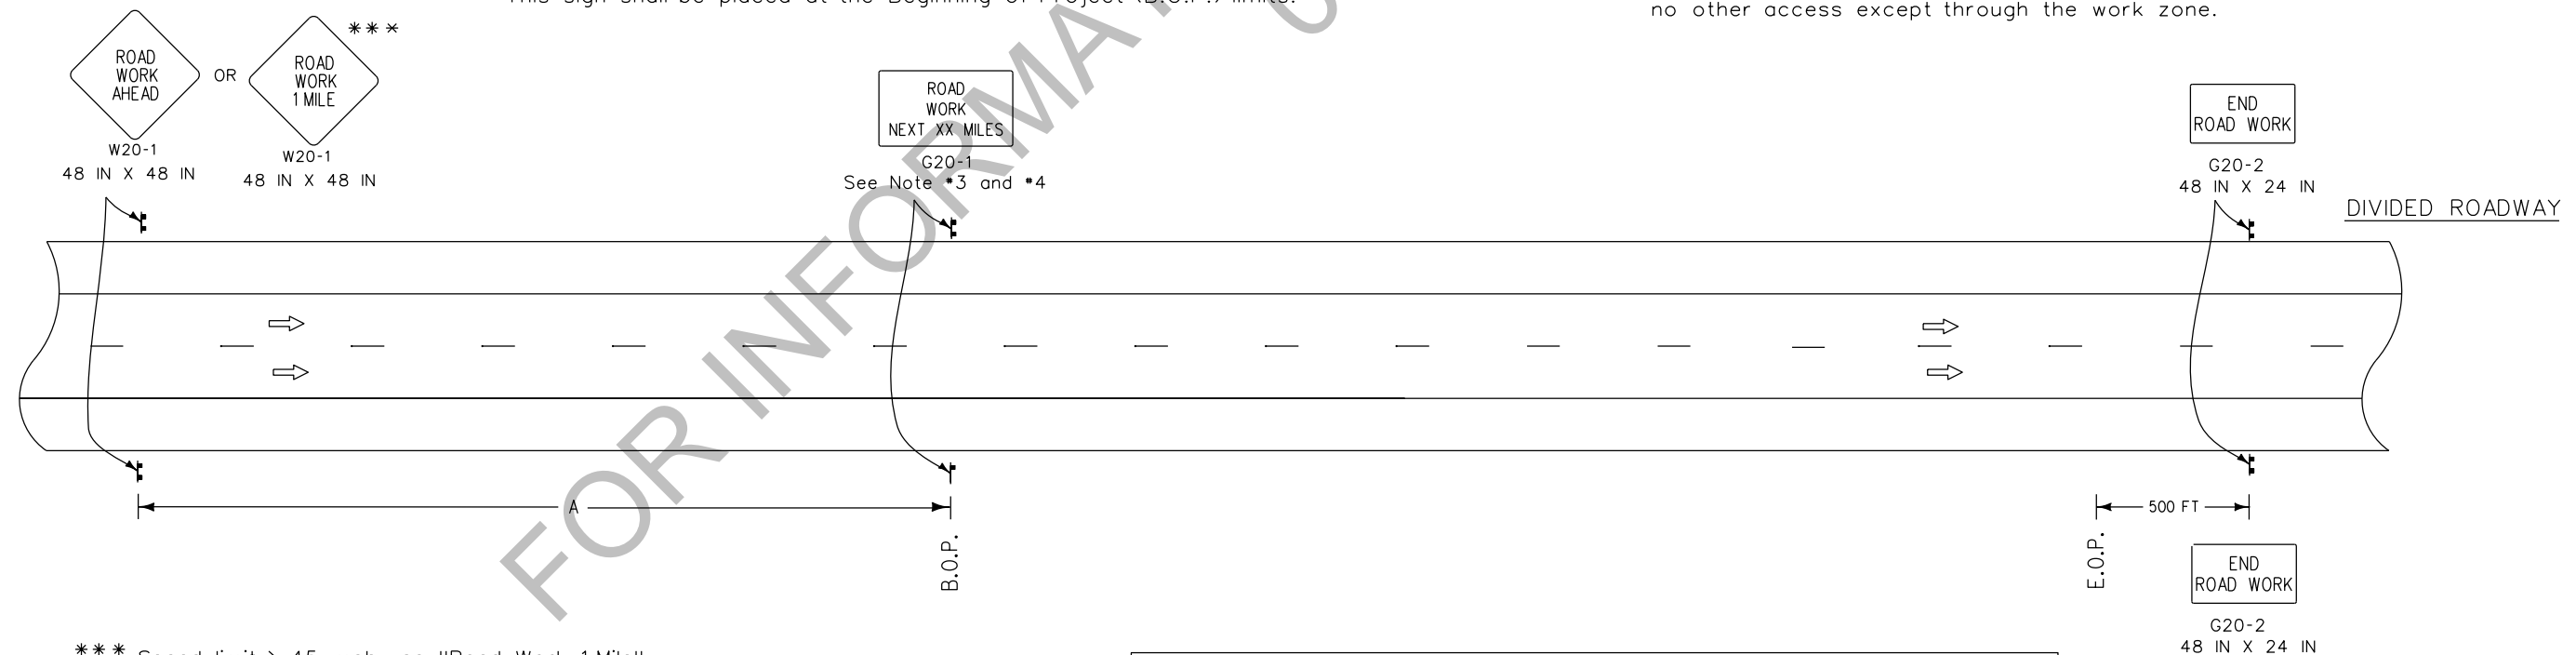

\*\*\* Speed limit > 45 mph use "Road Work 1 Mile"  
Speed limit ≤ 45 mph use "Road Work Ahead"

ALL TC DETAILS SHOW MINIMUM CONSTRUCTION SIGNING.  
ALL SITUATIONS SHALL BE REVIEWED AND/OR DESIGNED BY THE ENGINEER.  
CONTRACTORS ARE RESPONSIBLE FOR COMPLYING WITH ALL TC DETAILS.

SHEET NUMBER	
DESIGNED J. COLVIN	PARISH
CHECKED P. ALLAIN	FEDERAL PROJECT
DATE 03/08/2010	STATE PROJECT
BY	REVISION DESCRIPTION
NO.	DATE
TEMPORARY TRAFFIC CONTROL LAYOUT FOR PLACEMENT OF ROAD WORK NEXT XX MILES AND END ROAD WORK SIGNS	
SPECIAL DETAIL TC-00 (D)	
TRAFFIC ENGINEERING	